


- Key**
- Channel Dimmer
  - Cantata 11/26
  - Cantata 18/32
  - Harmony 22/40
  - Cadenza 19/32
  - Cadenza F
  - Harmony PC
  - Cadenza PC
  - R.Juliat OZ 7/14.5' 600W LED
  - Prelude - for conductor
  - par64wfl
  - par64mfl
  - Martin MAC 600
  - ETC Halcyon GOLD UB (57ch)
  - LED Wash (copy of Robin600 - Mode 3)
  - 25-50° Source Four Zoom
  - 15-30° Profile Prolight 91x3W FWVW

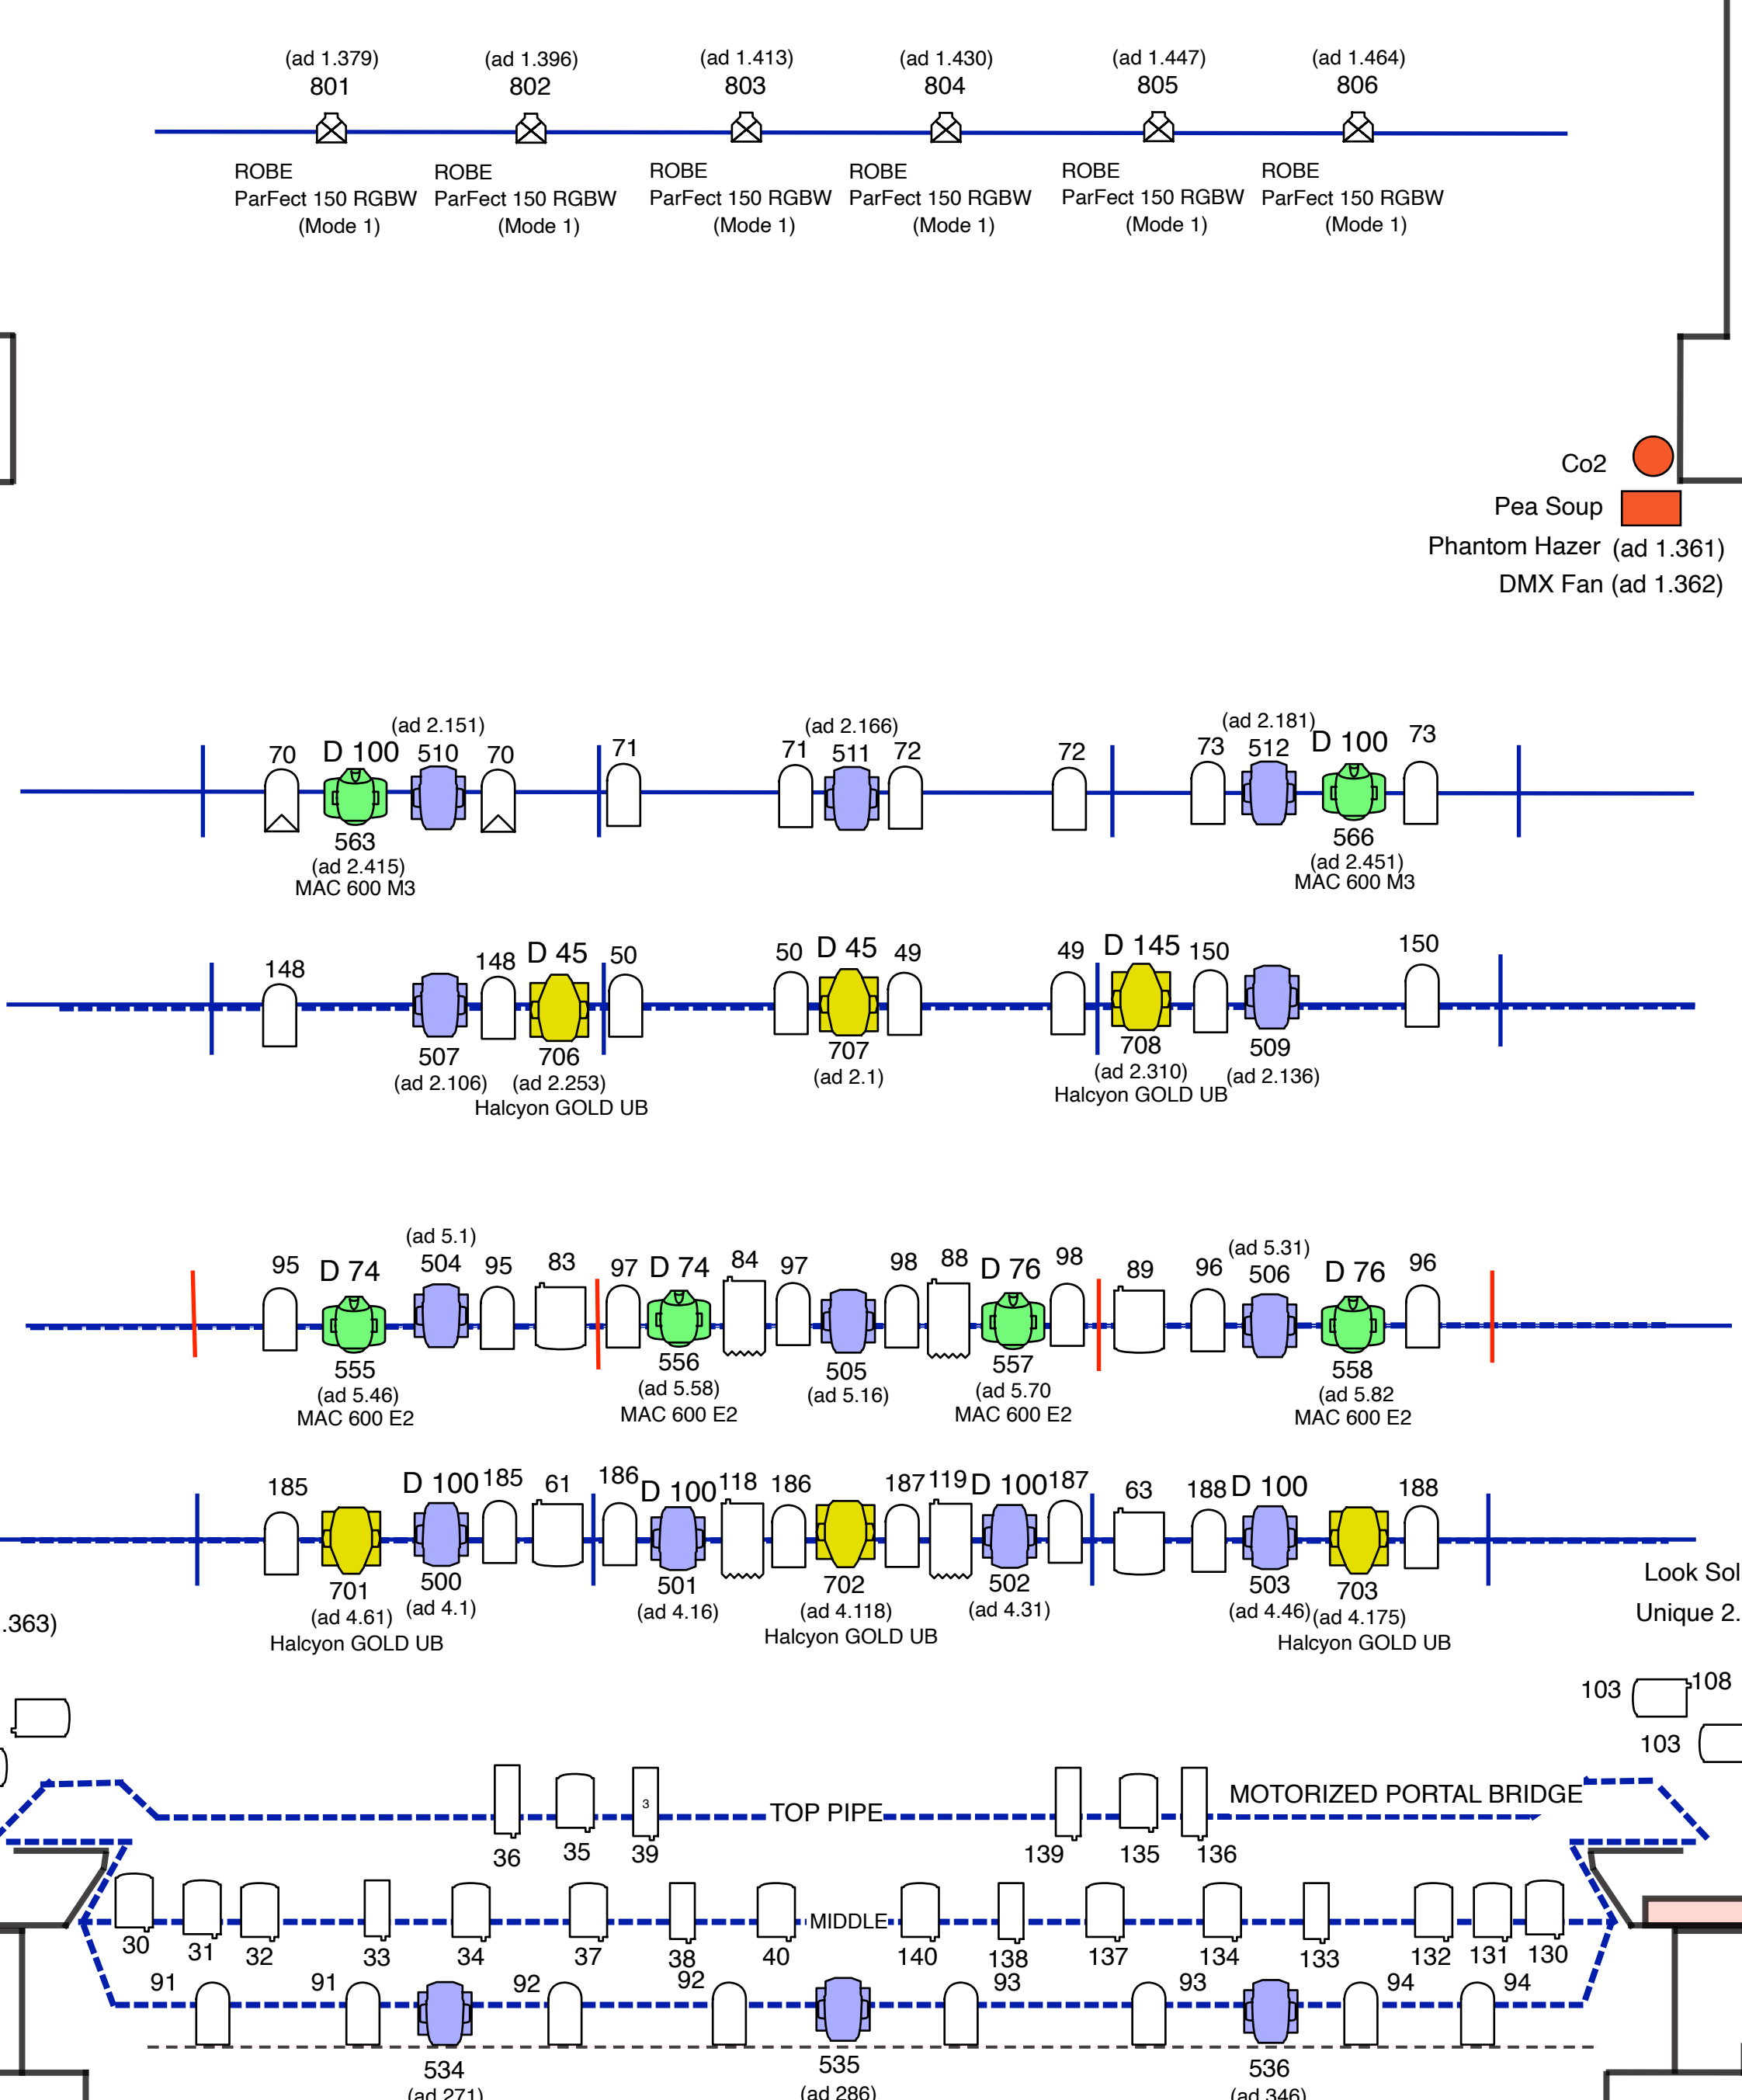

AUDIENCE LIGHT:  
 CORIDORS: Left side 151 / Right side 152  
 CHANDELIER : ch 153  
 PARTER&BOXES: Left side 154 / Right side 155

<b>FIXED LIGHT PLAN</b>		Light Plot
Venue: HNK IVANA pl. ZAJCA		
7.2025.		